


M:\PROJ\0541\603400\CAD\Phase II\Figure Illus Parco developed with roundabouts.dwg, 6/8/2007 4:16:00 PM, PDF-XChange for AcroPlot Pro

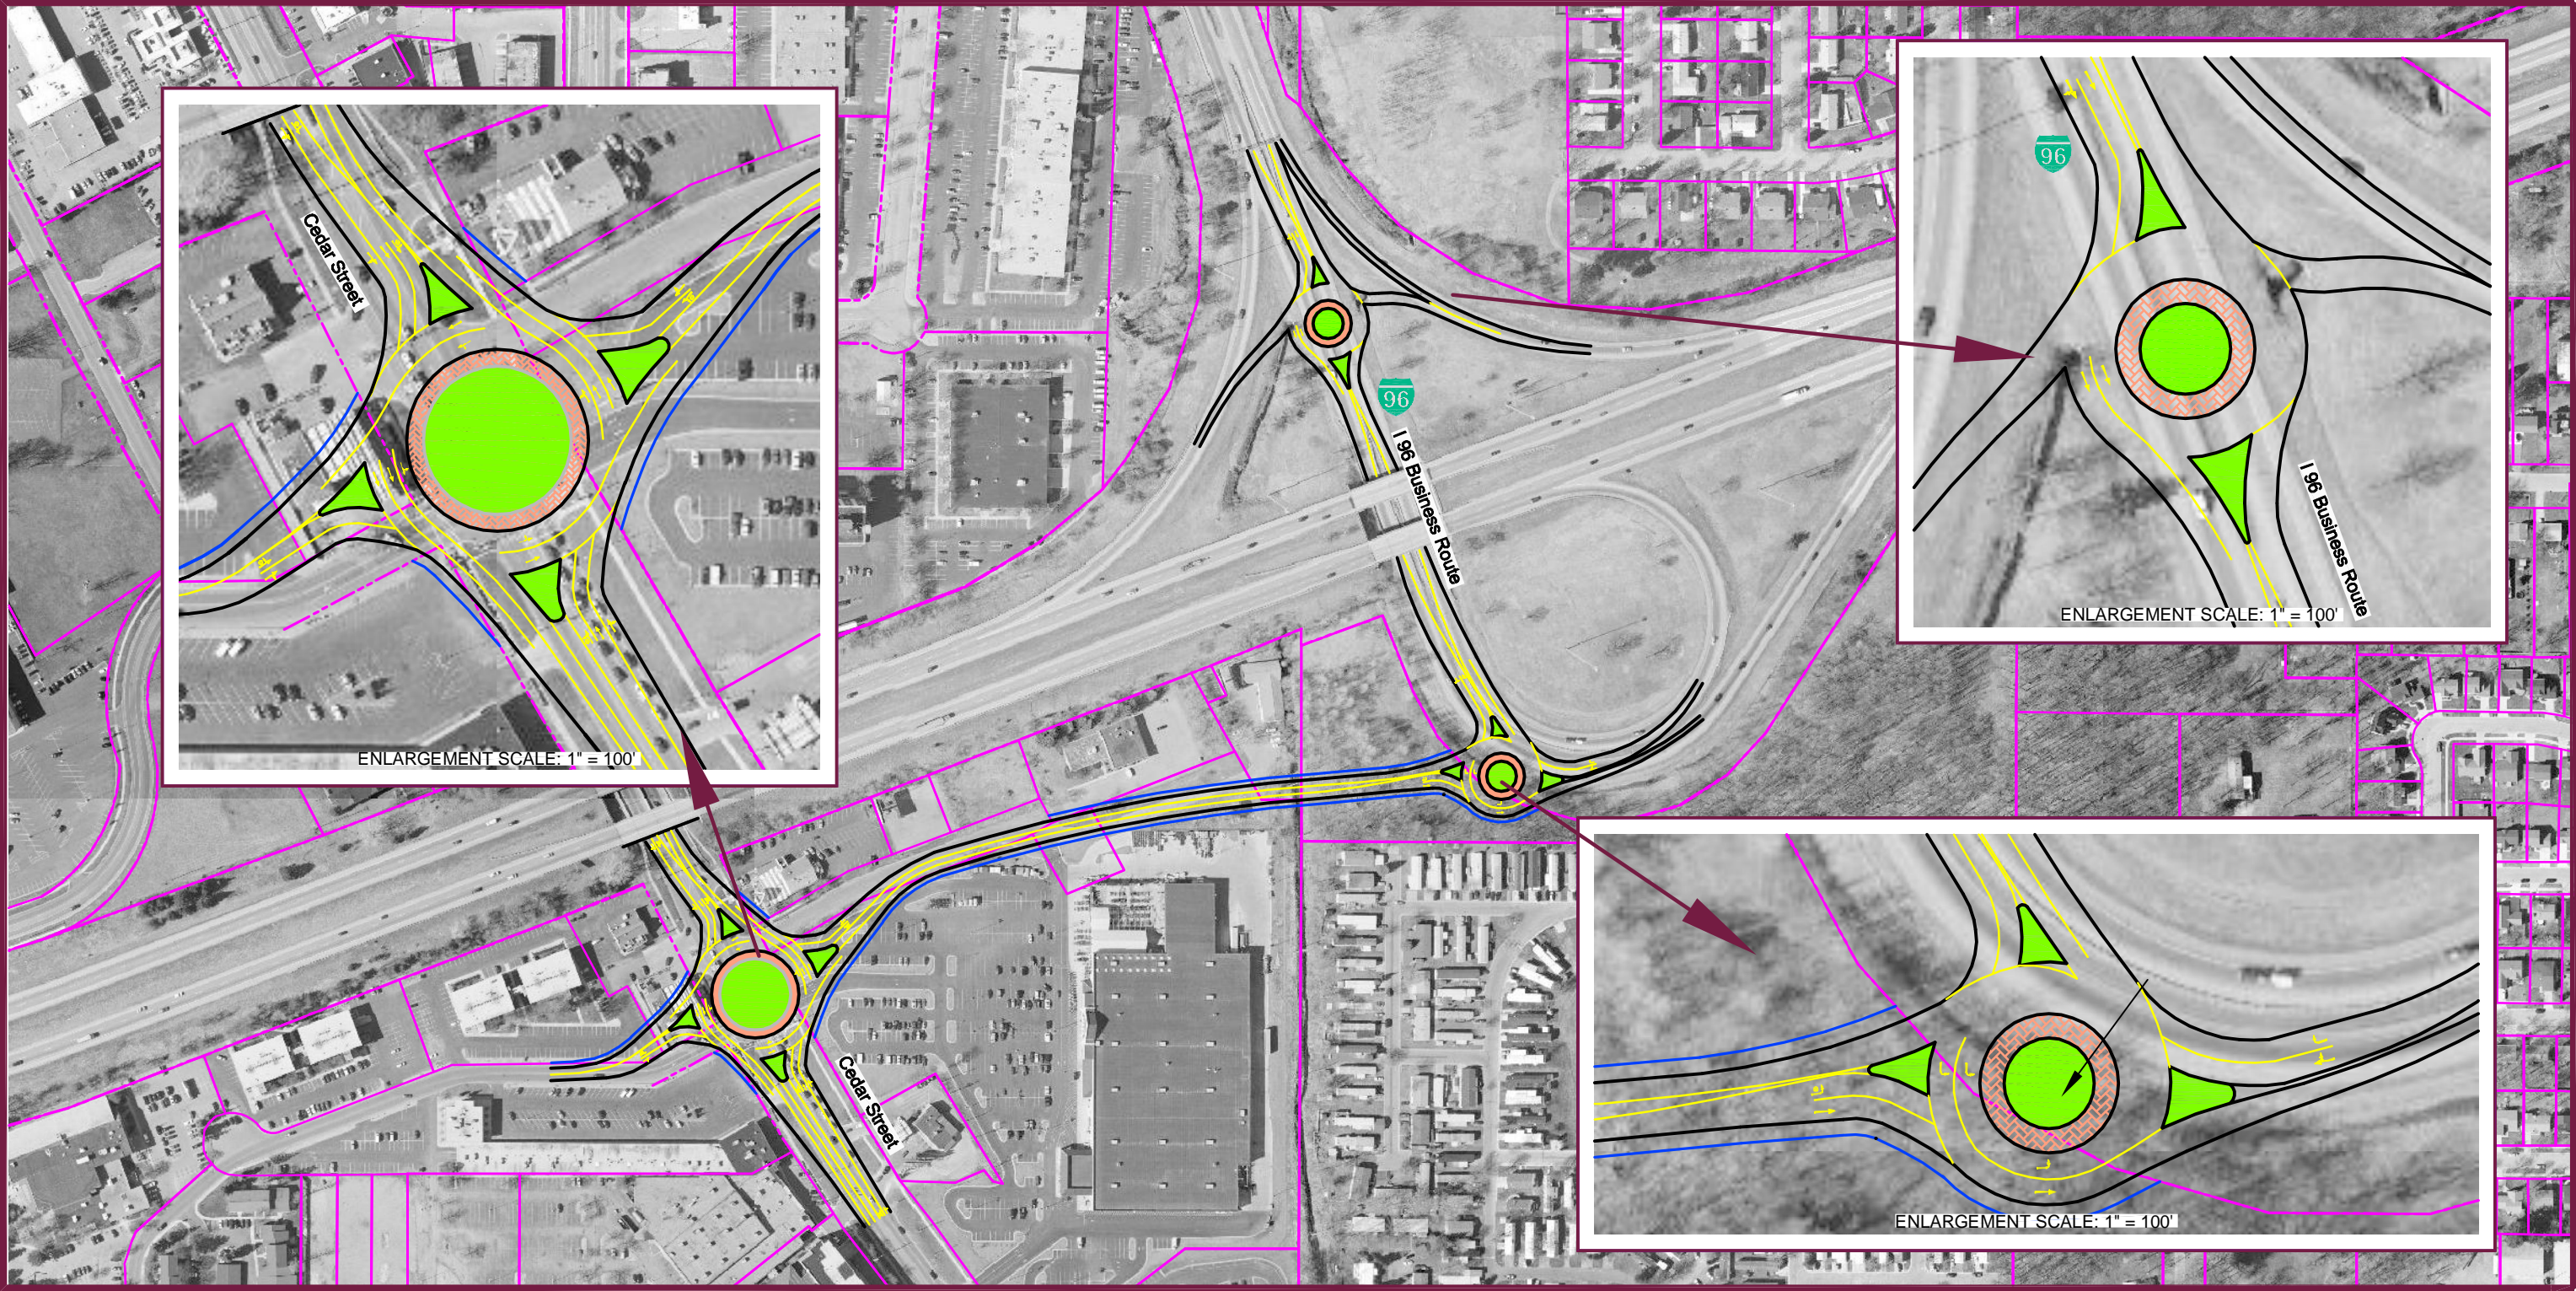

**Legend**

- Interstate Highway
- Business Loop
- Existing Right of Way
- Proposed Right of Way
- Proposed Pavement Marking
- Proposed Truck Apron
- Proposed Median
- Proposed Road Removal

**Practical Alternative 5**  
**Direct Cedar Street Access with Roundabouts**

Road Improvement Study  
Cedar Street, Pennsylvania Avenue, & the I-96 Area  
Ingham County, Michigan

Draft